
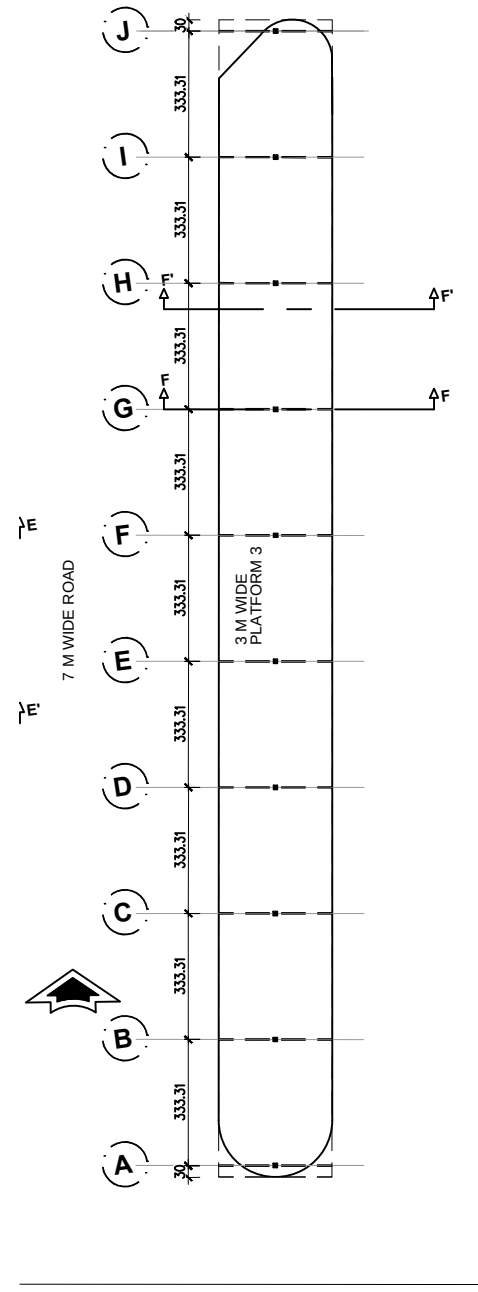


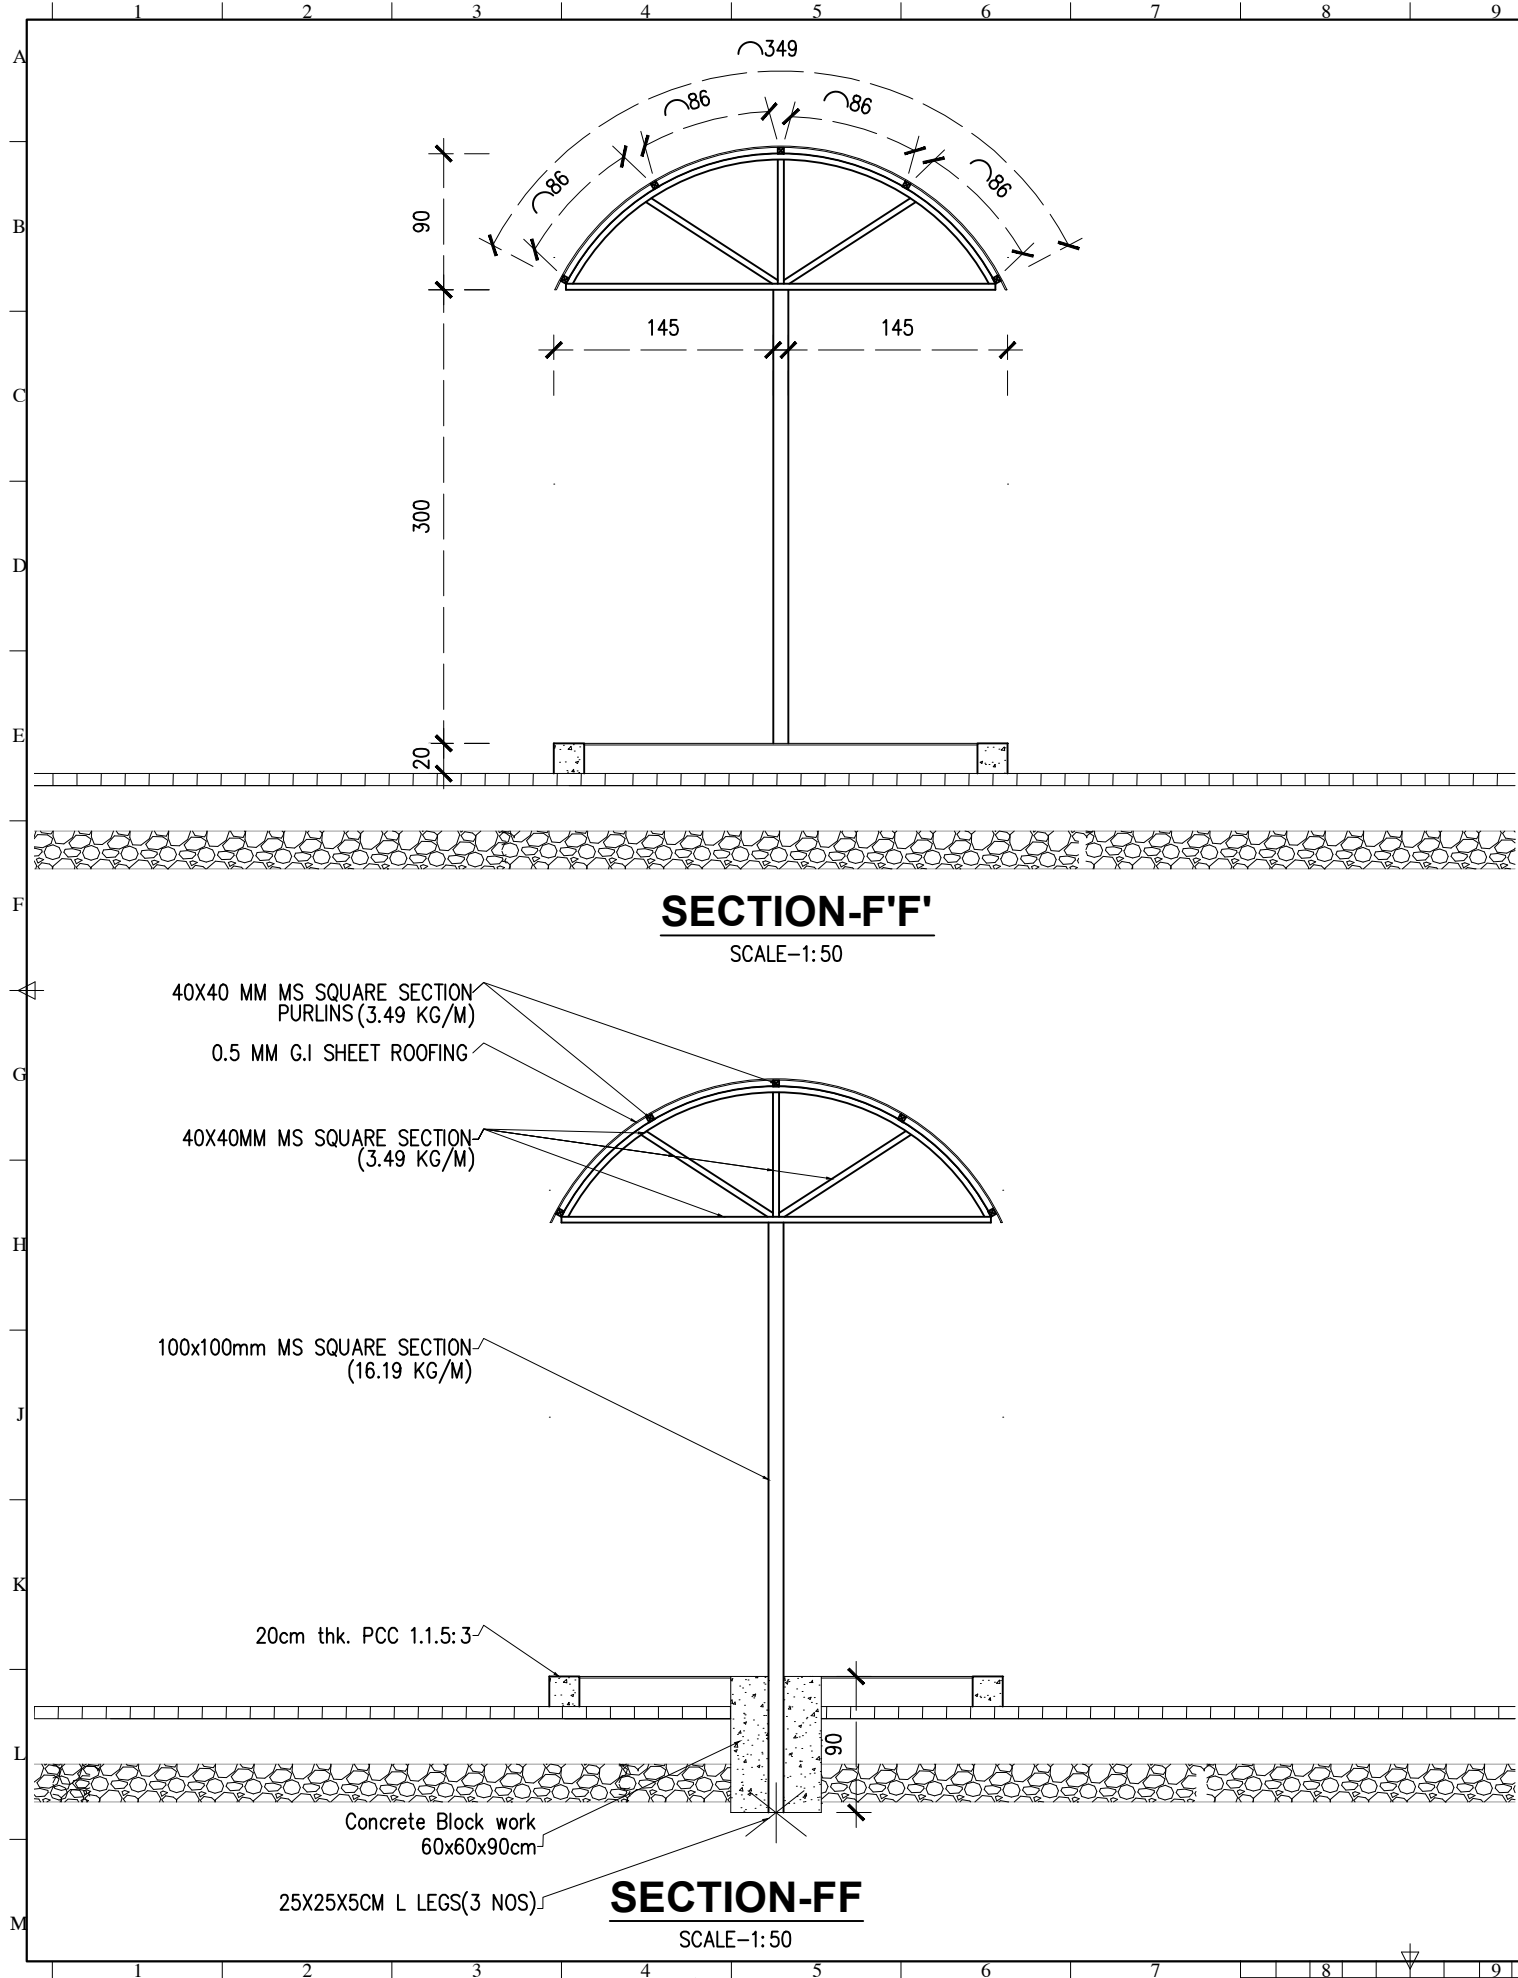

NOTE: ALL THE JOINTS SHOULD BE PERFECTLY WELDED

PROJECT
CONSTRUCTION OF THAMPANOOR BUSTERMINAL TRIVANDRUM

PROJECT NO. : KGT/1243/04
DATE :
ISSUE DATE : 8.1.2016
FINAL REVISION DATE :
WHEN PRINTED AT 'A3' SHEET SIZE
SCALE :
DIMS : CMS

TYPE:
WORKING DRAWING

DRAWING NUMBER:
ST/WD/PF 124

SHEET CONTENTS:
PLATFORM 3 - ROOF

DRAWN BY : JOB
CHECKED BY : S.SASIKUMAR

DIRECTION

KUMAR GROUP TOTAL DESIGNERS
Copyright © 2004

NOTES:-
(1) This drawing is the property of 'KUMAR GROUP TOTAL DESIGNERS' And not to be copied or used without their written consent.
(2) KUMAR GROUP TOTAL DESIGNERS shall accept no liability for any use made of the drawings other than that for which they were prepared.
(3) This drawing is to be strictly followed by the contractor for execution. Any deviation or changes are to be made only on issuance of a newly approved drawing by the architect.
(4) This drawing is not to be scaled, stated dimensions are only to be considered.
(5) All dimensions are to be verified on site as per actual site condition prior to commencement of any construction work.
(6) Any discrepancies in dimensions & or information should be brought to the attention of the architect in writing.
(7) This drawing to be read in conjunction with architectural, and infrastructure drawings along with the specifications, conditions of contract etc.
(8) Contractor should co-ordinate all works with the Architectural, MEP, Landscape, & other service drawings.

REVISIONS

NO.	DESCRIPTION	DATE

PEOPLE
CHIEF ARCHITECT : S.GOPAKUMAR

CONSULTANT : KUMAR GROUP TOTAL DESIGNERS

CLIENT : THE CHIEF ENGINEER
KTDFC (BOT PROJECT)

KUMAR GROUP TOTAL DESIGNERS
UPPER-124, TRIVANDRUM CROSS ROAD
P.O. (0471) 2515883
FAX (0471) 2512701

STRUCTURAL CONSULTANT
RAVIKUMAR ASSOCIATES
CONSULTING ENGINEERS
R.V. ROAD, 14th FLOOR, 14th FLOOR, 14th FLOOR
P.O. (0471) 2515883