


Basement Floor

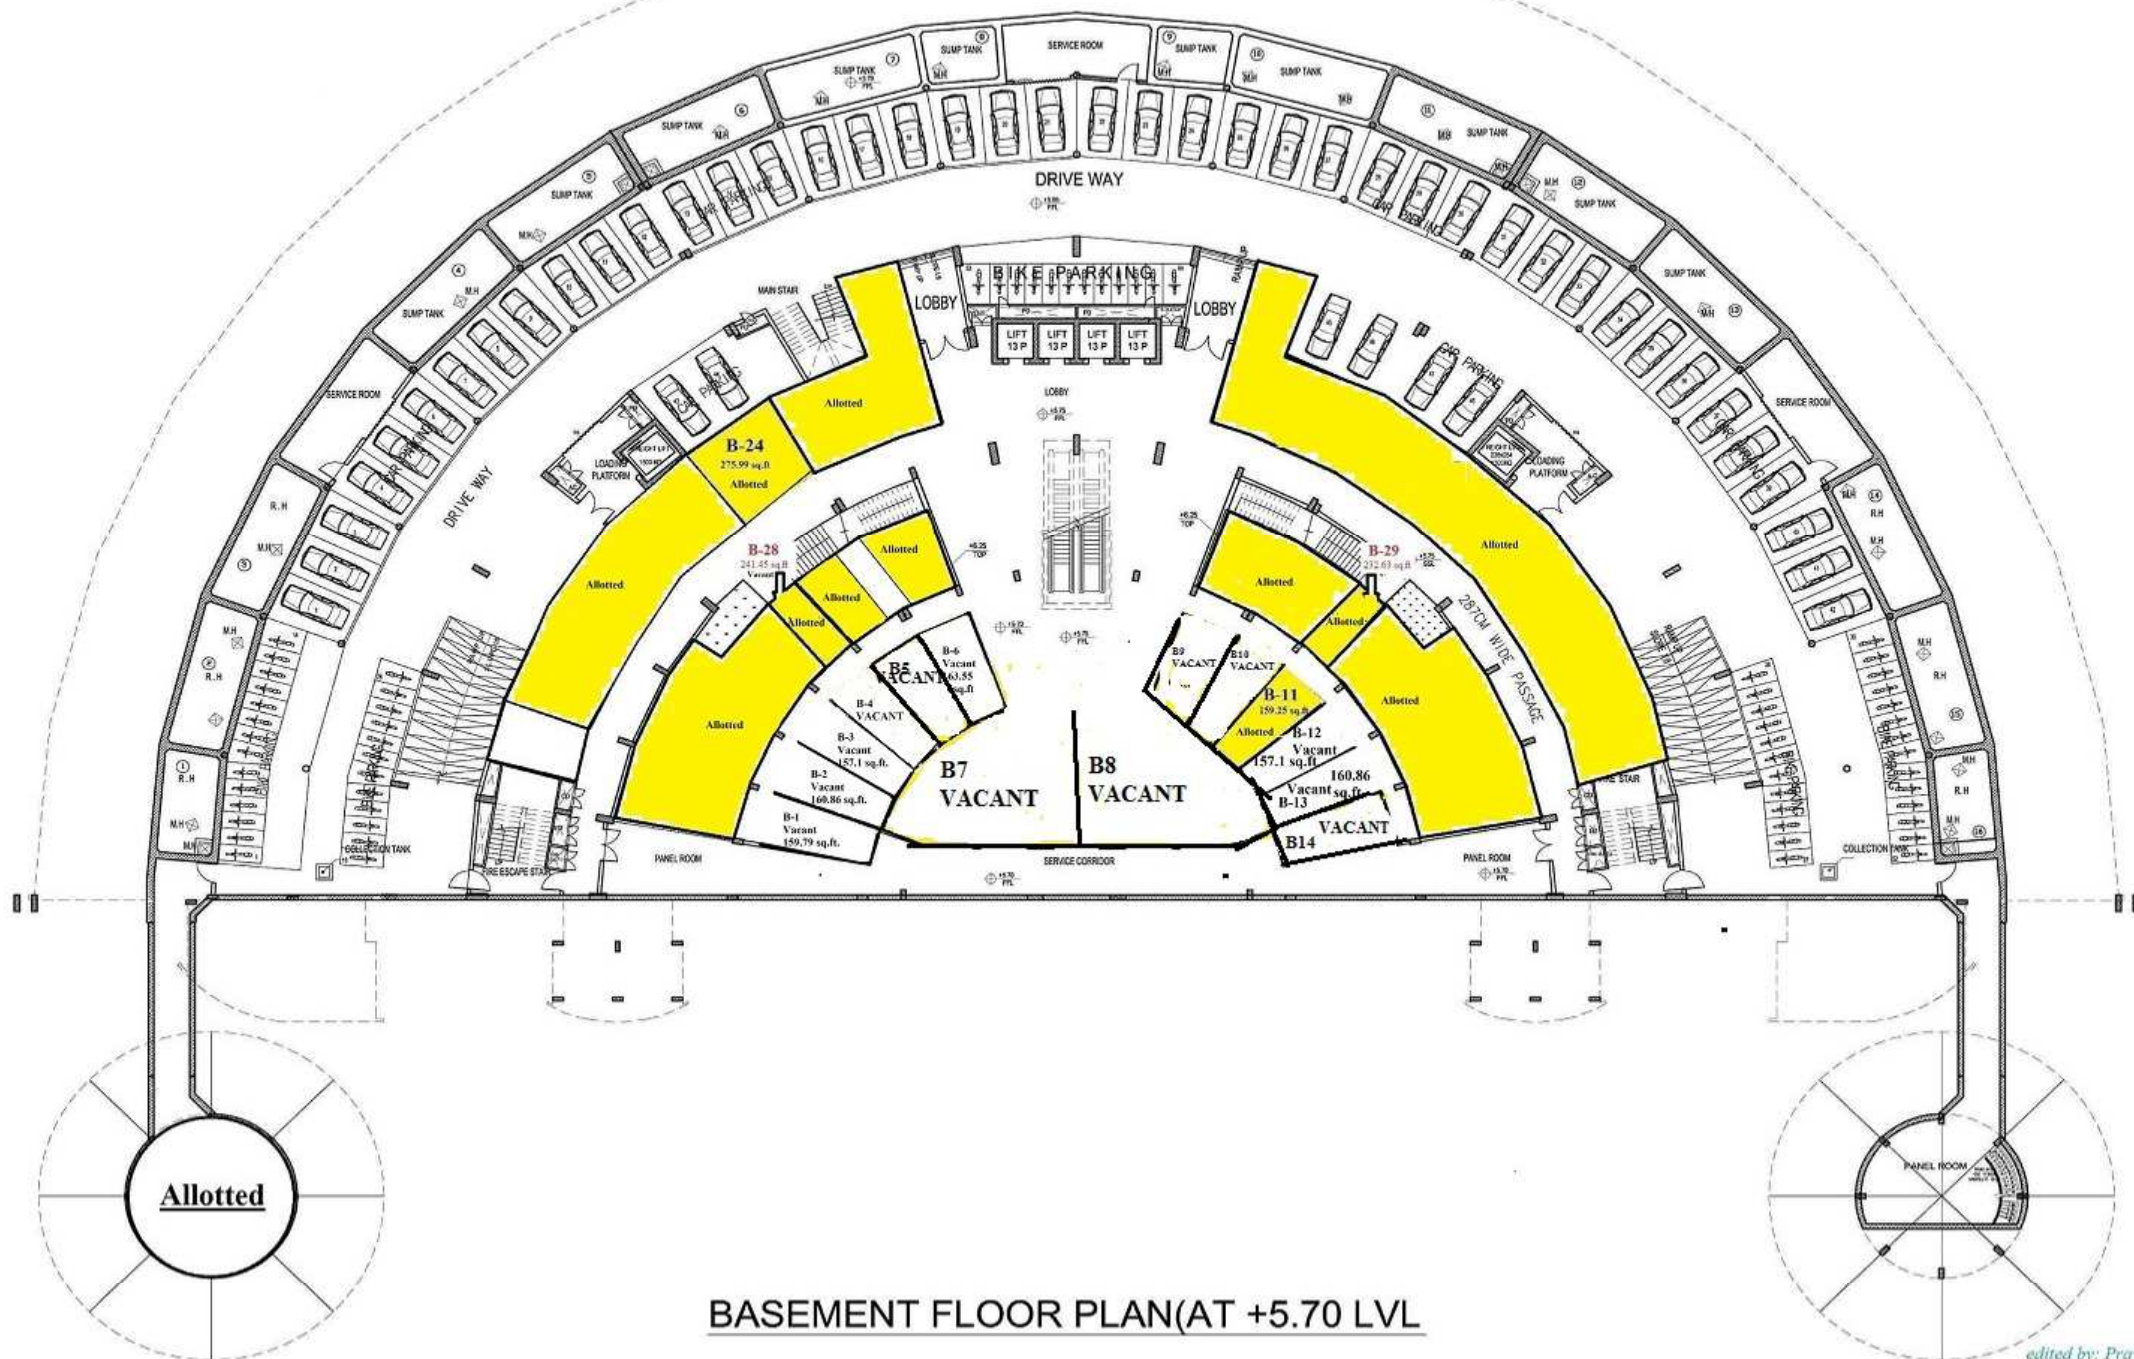

BASEMENT FLOOR PLAN(AT +5.70 LVL)

Eight Floor - Sketch

Annexure-II

