



**SECTION-E'E**  
SCALE-1:50

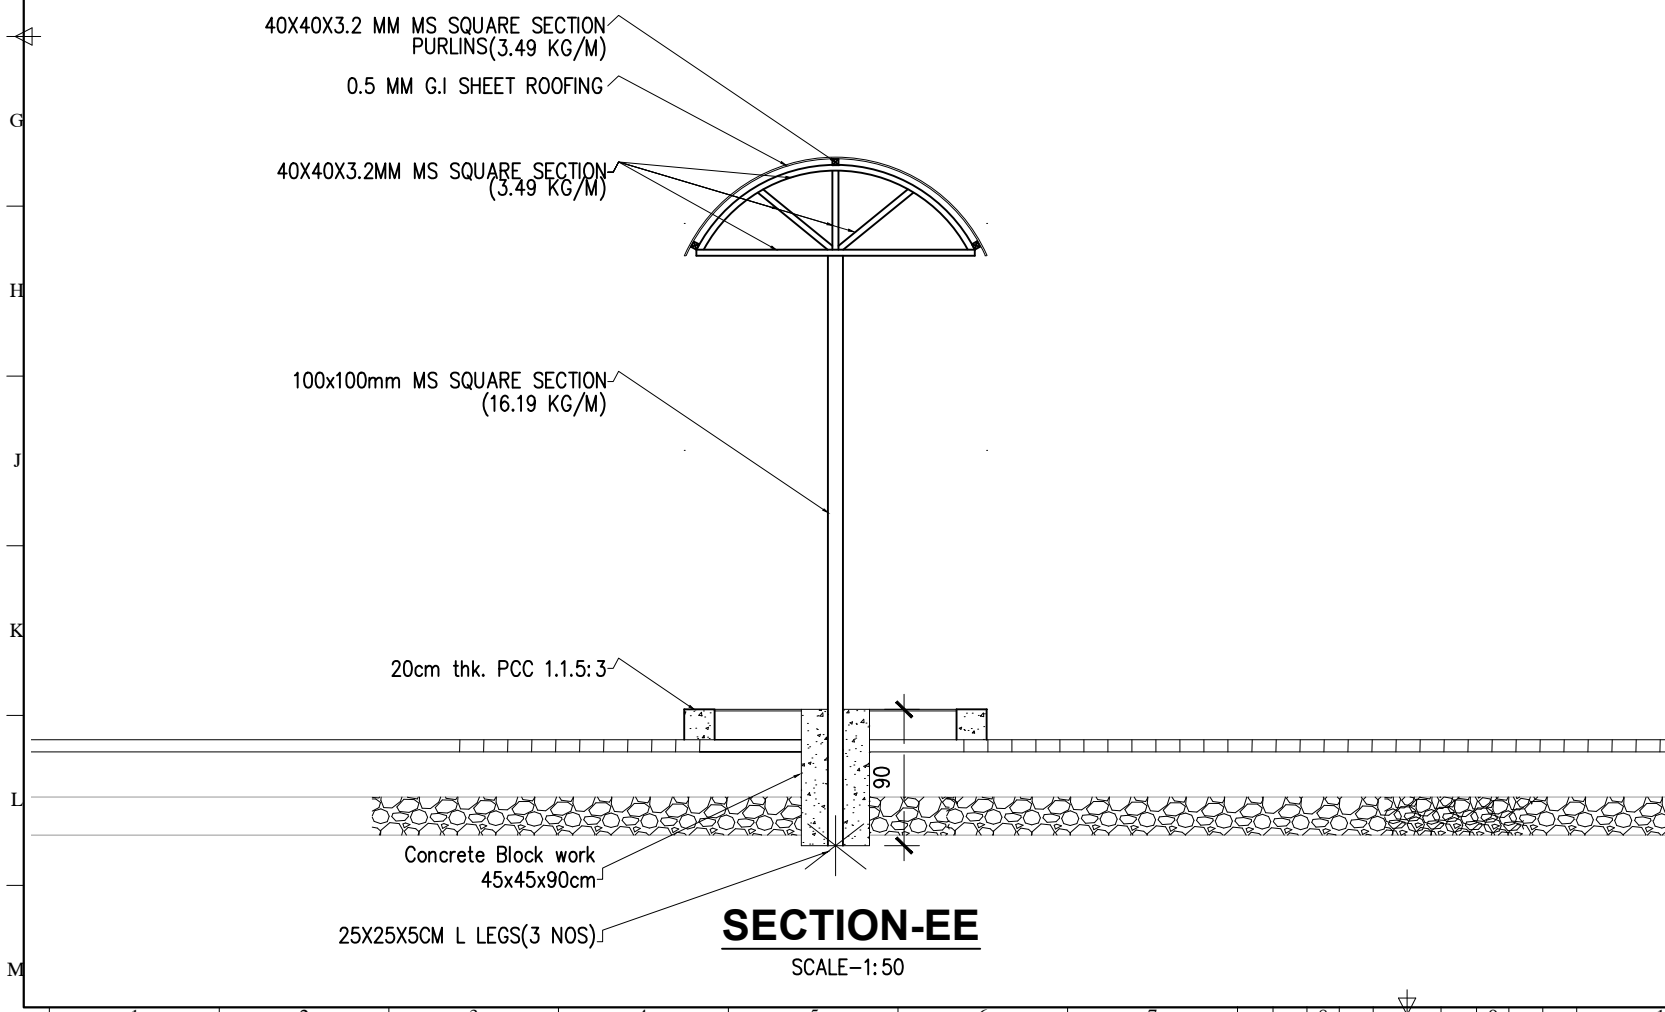

**SECTION-EE**  
SCALE-1:50

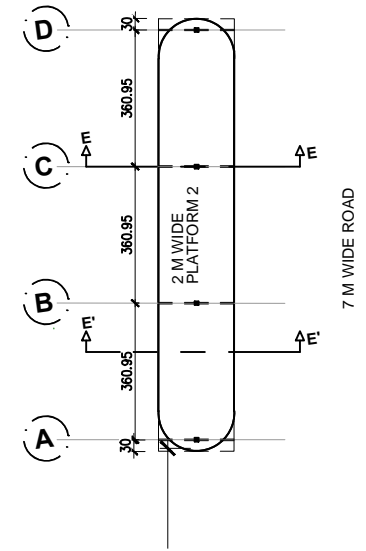

**PLAN**  
SCALE-1:200

NOTE: ALL THE JOINTS SHOULD BE PERFECTLY WELDED

PROJECT  
**CONSTRUCTION OF THAMPANOR BUSTERMINAL TRIVANDRUM**

PROJECT NO. : KGT/1243/04  
DATE :  
ISSUE DATE : 8.1.2016  
FINAL REVISION DATE :

WHEN PRINTED AT A3 SHEET SIZE  
SCALE :  
DIMS : CMS

TYPE:  
**WORKING DRAWING**

DRAWING NUMBER:  
ST/WD/PF 123

SHEET CONTENTS:  
**PLATFORM 2 - ROOF**

DRAWN BY : JOB  
CHECKED BY : S.SASHIKUMAR

**DIRECTION**

KUMAR GROUP TOTAL DESIGNERS  
Copyright © 2004

**NOTES:-**

- (1) This drawing is the property of 'KUMAR GROUP TOTAL DESIGNERS' And not to be copied or used without their written consent.
- (2) KUMAR GROUP TOTAL DESIGNERS shall accept no liability for any use made of the drawings other than that for which they were prepared.
- (3) This drawing is to be strictly followed by the contractor for execution. Any deviation or changes are to be made only on issuance of a newly approved drawing by the architect.
- (4) This drawing is not to be scaled, stated dimensions are only to be considered.
- (5) All dimensions are to be verified on site as per actual site condition prior to commencement of any construction work.
- (6) Any discrepancies in dimensions & information should be brought to the attention of the architect in writing.
- (7) This drawing to be read in conjunction with architectural, and infrastructure drawings along with the specifications, conditions of contract etc.
- (8) Contractor should co-ordinate all works with the Architectural, MEP, Landscape, & other service drawings.

**REVISIONS**

No.	Description	Date

**PEOPLE**

CHIEF ARCHITECT : S.GOPAKUMAR

CONSULTANT : KUMAR GROUP TOTAL DESIGNERS

CLIENT : THE CHIEF ENGINEER  
KTDFC (BOT PROJECT)

**KUMAR GROUP TOTAL DESIGNERS**  
UPPER-04, TRIVANDRUM CROSS ROAD  
TRIVANDRUM 686 001  
PIN: (0471) 2575883  
FAX: (0471) 2572701

**RAVIKUMAR ASSOCIATES**  
STRUCTURAL CONSULTANT  
Ravi Kumar Associates  
11/11, 11/12, 11/13, 11/14  
